


Plan ETAGE


ACCESSIBILITE ET SECURITE INCENDIE

ECHELLE 1:150


PC 07426918X0019
12 SEP. 2018

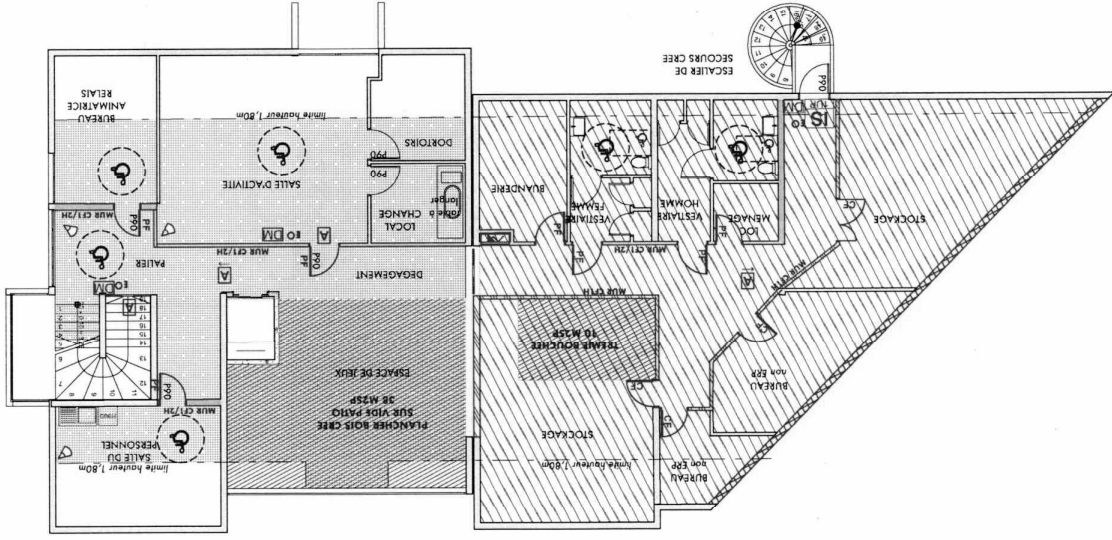

LEGENDE SECURITE

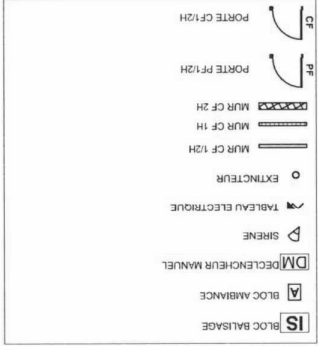

LEGENDE ACCESSIBILITE

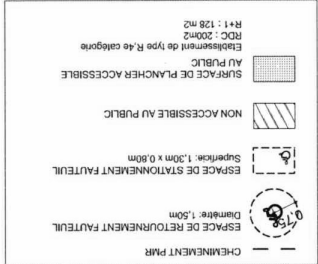

[Handwritten signature]